



760 GIRARD CONDOS

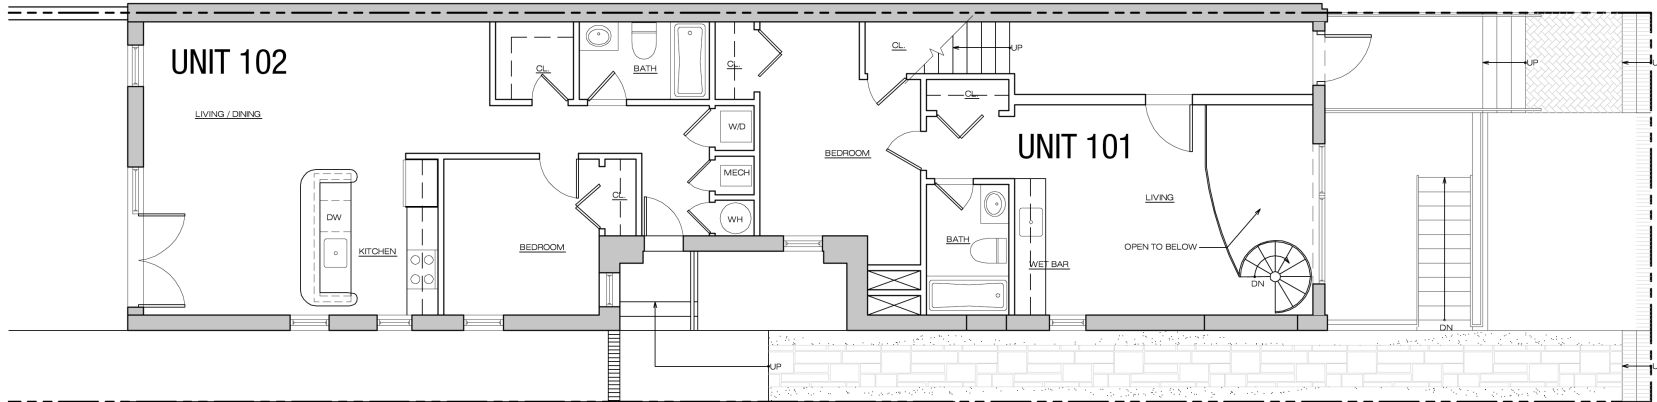

2 FIRST FLOOR PLAN
1/8" = 1'-0"

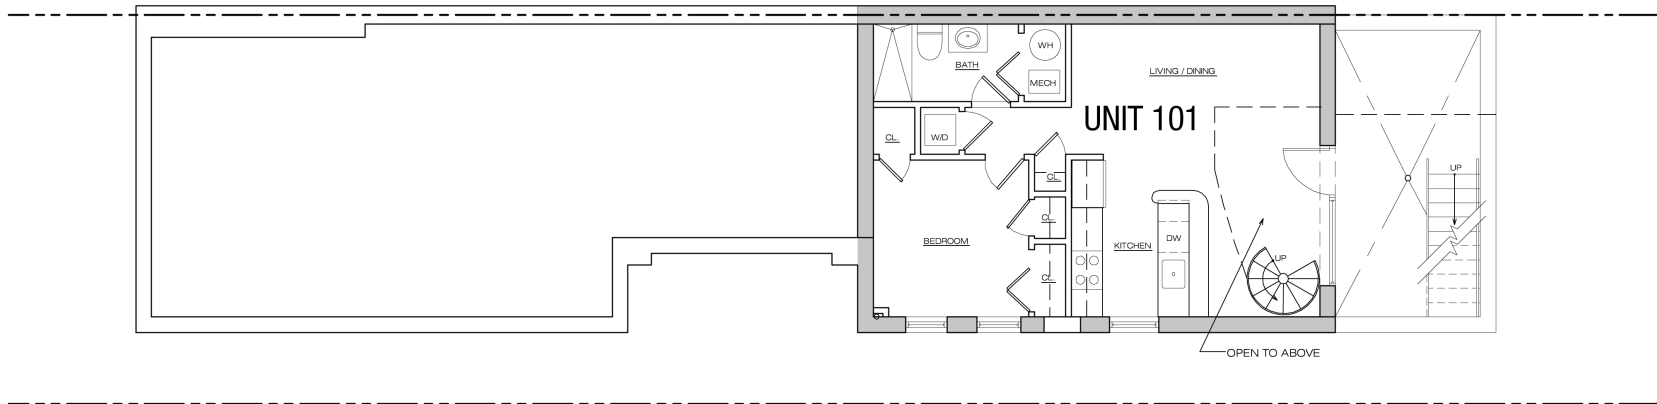

1 BASEMENT FLOOR PLAN
1/8" = 1'-0"

Drawings are not to scale. Product development is an ongoing process, thus, floor plans, design features, specifications and materials used are subject to change at any time without notice. See sales representative for specific details.